



101 College Street

Work Zone / Easements - Phase I

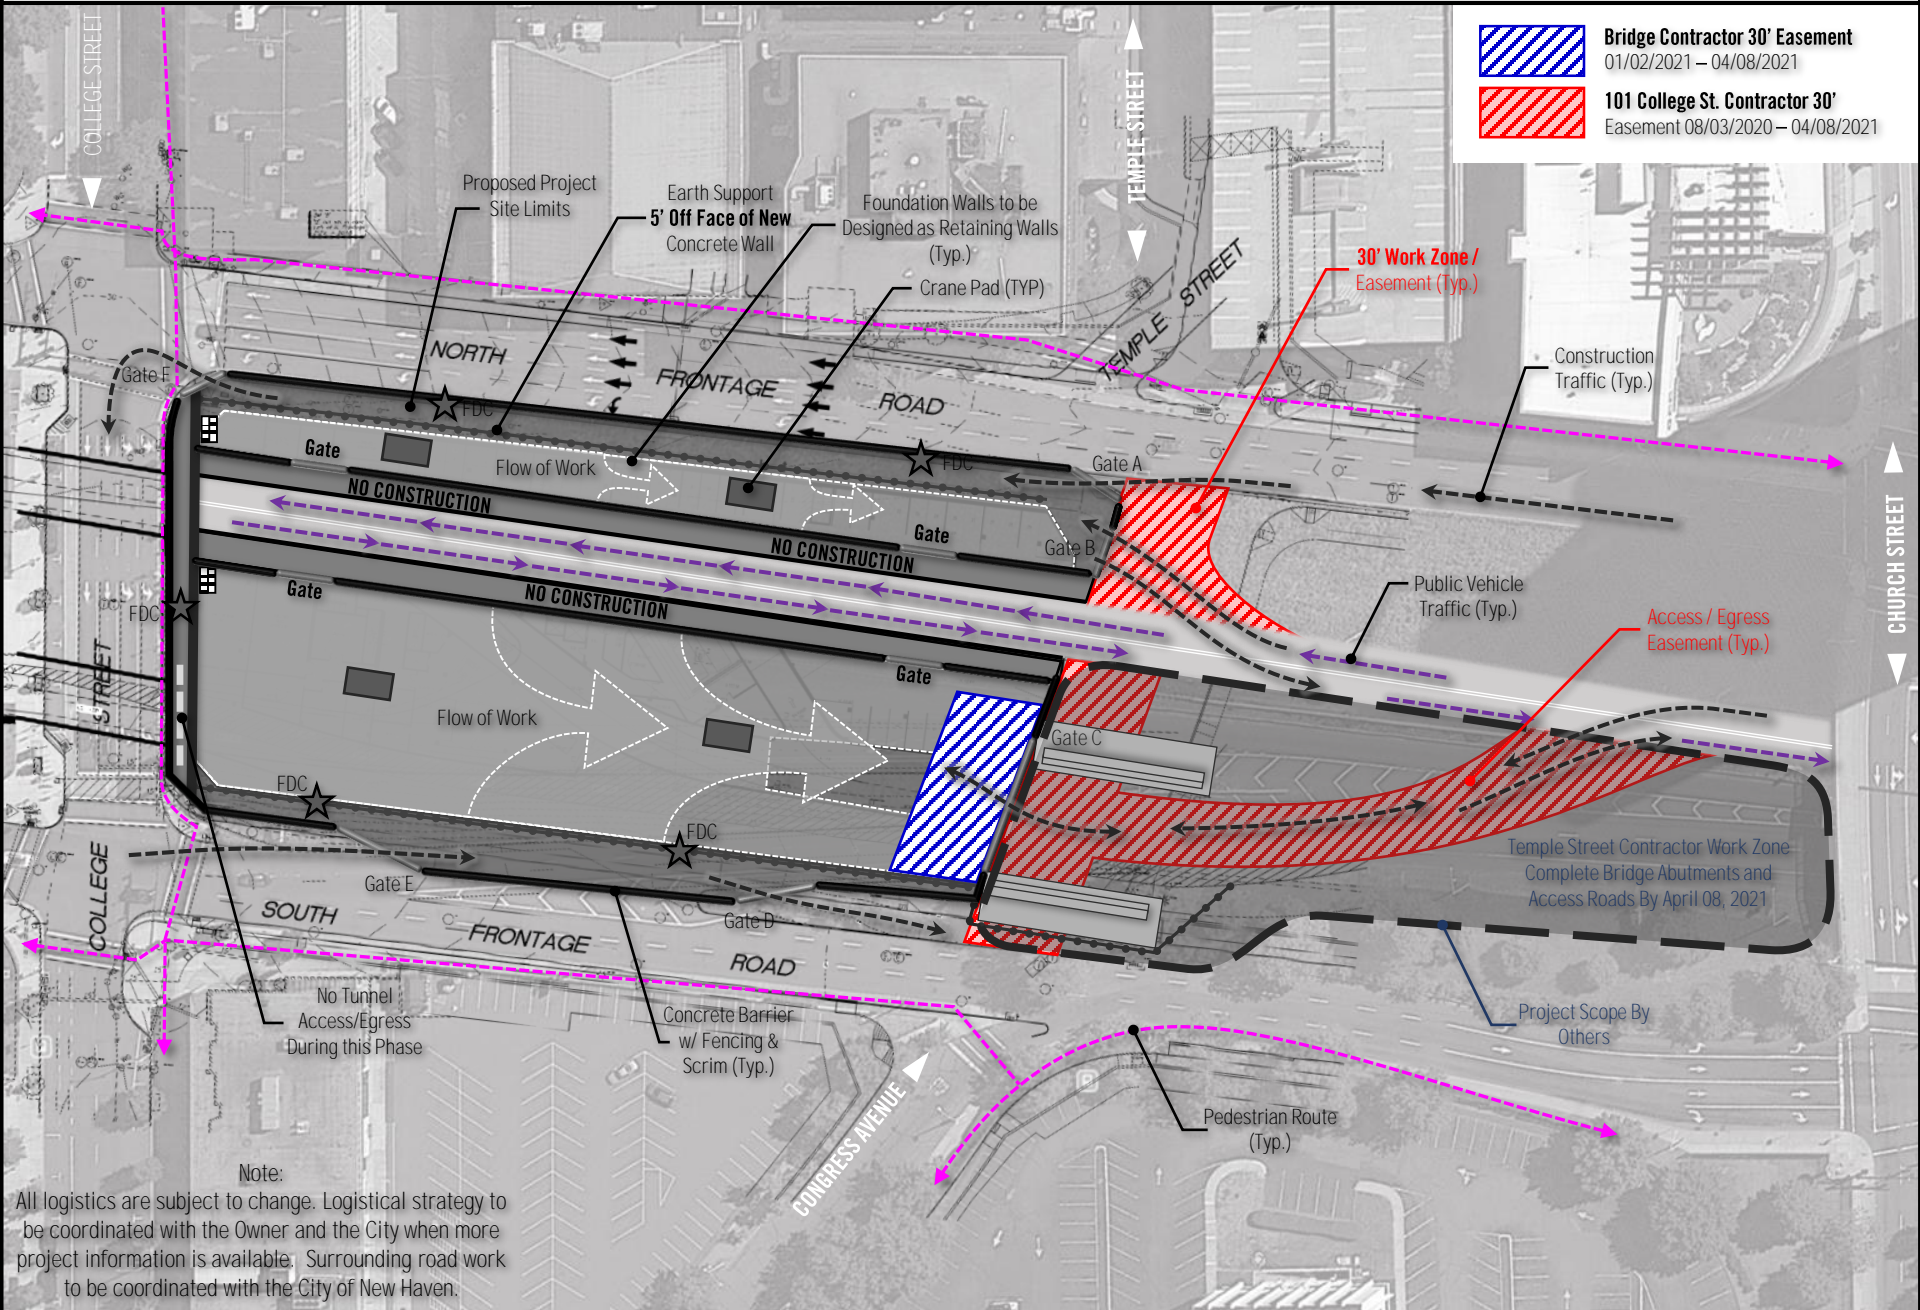

101 College Street Work Zone / Easements - Phase IIA

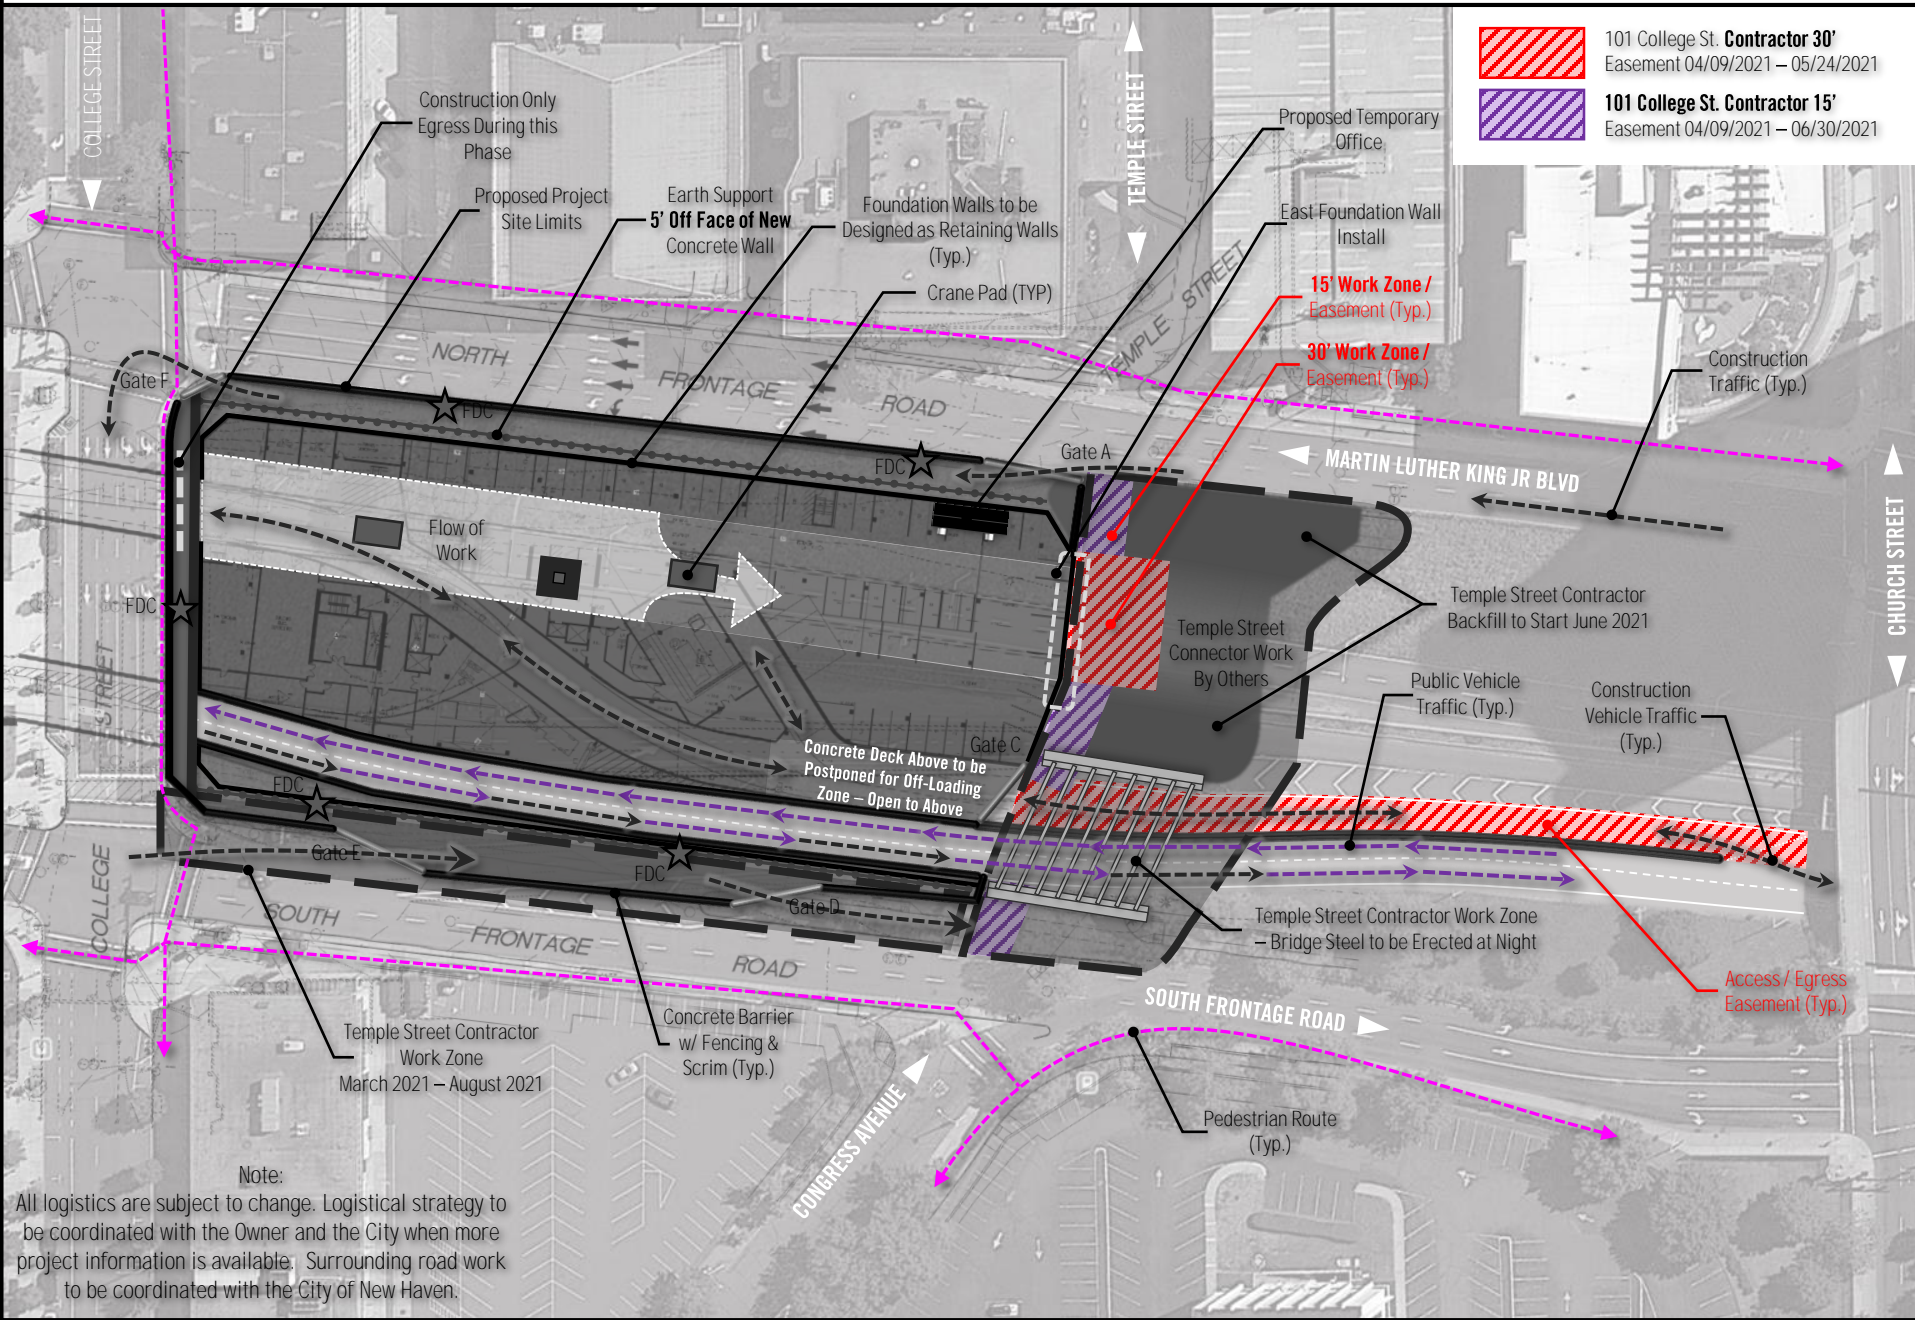

101 College Street

Work Zone / Easements - Phase IIB, III & IVA

