



08/03/2020 – 04/08/2021

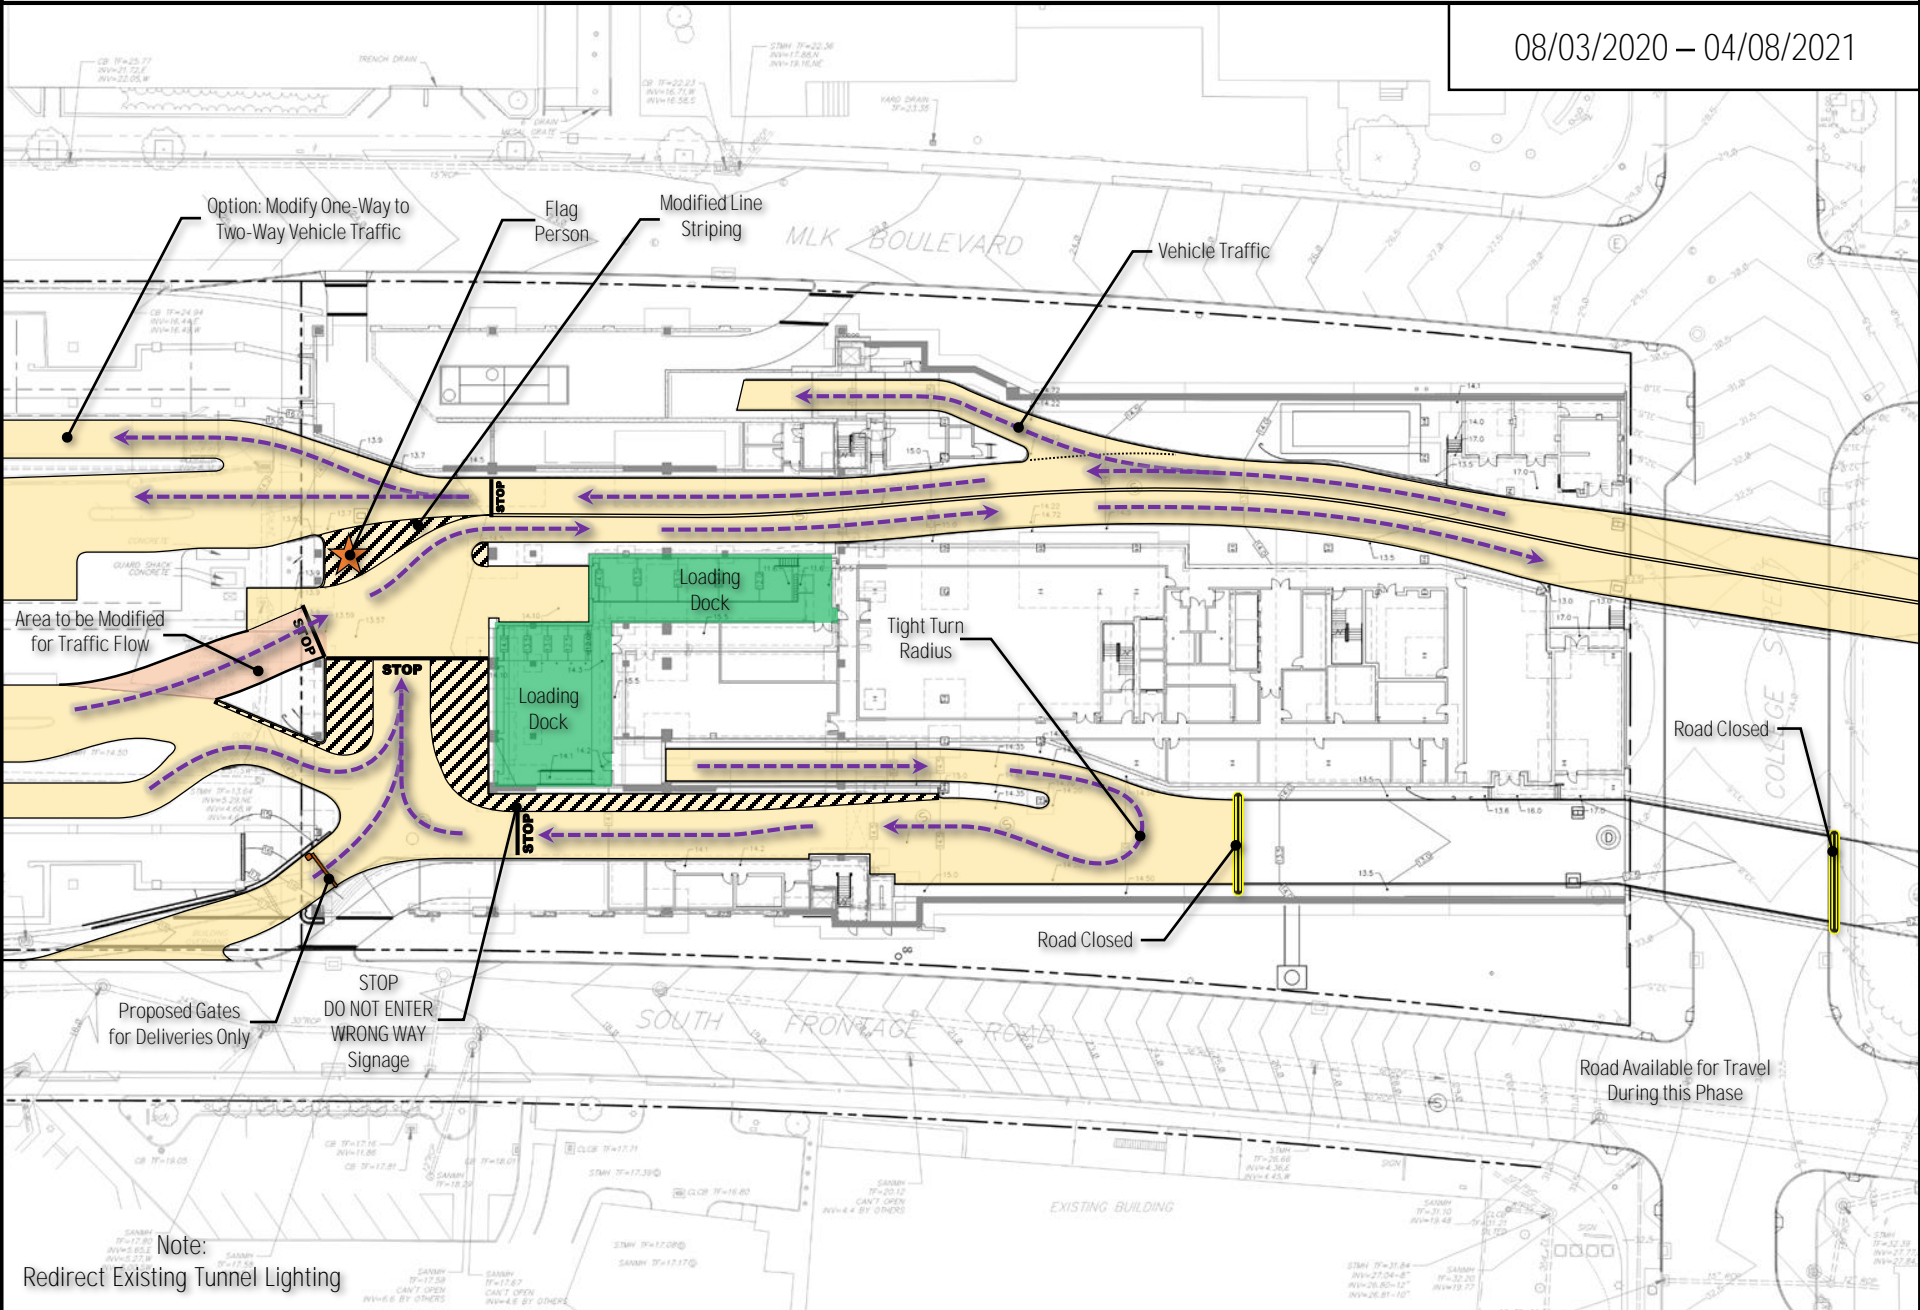

Note:
Redirect Existing Tunnel Lighting

04/09/2020 – 10/14/2021

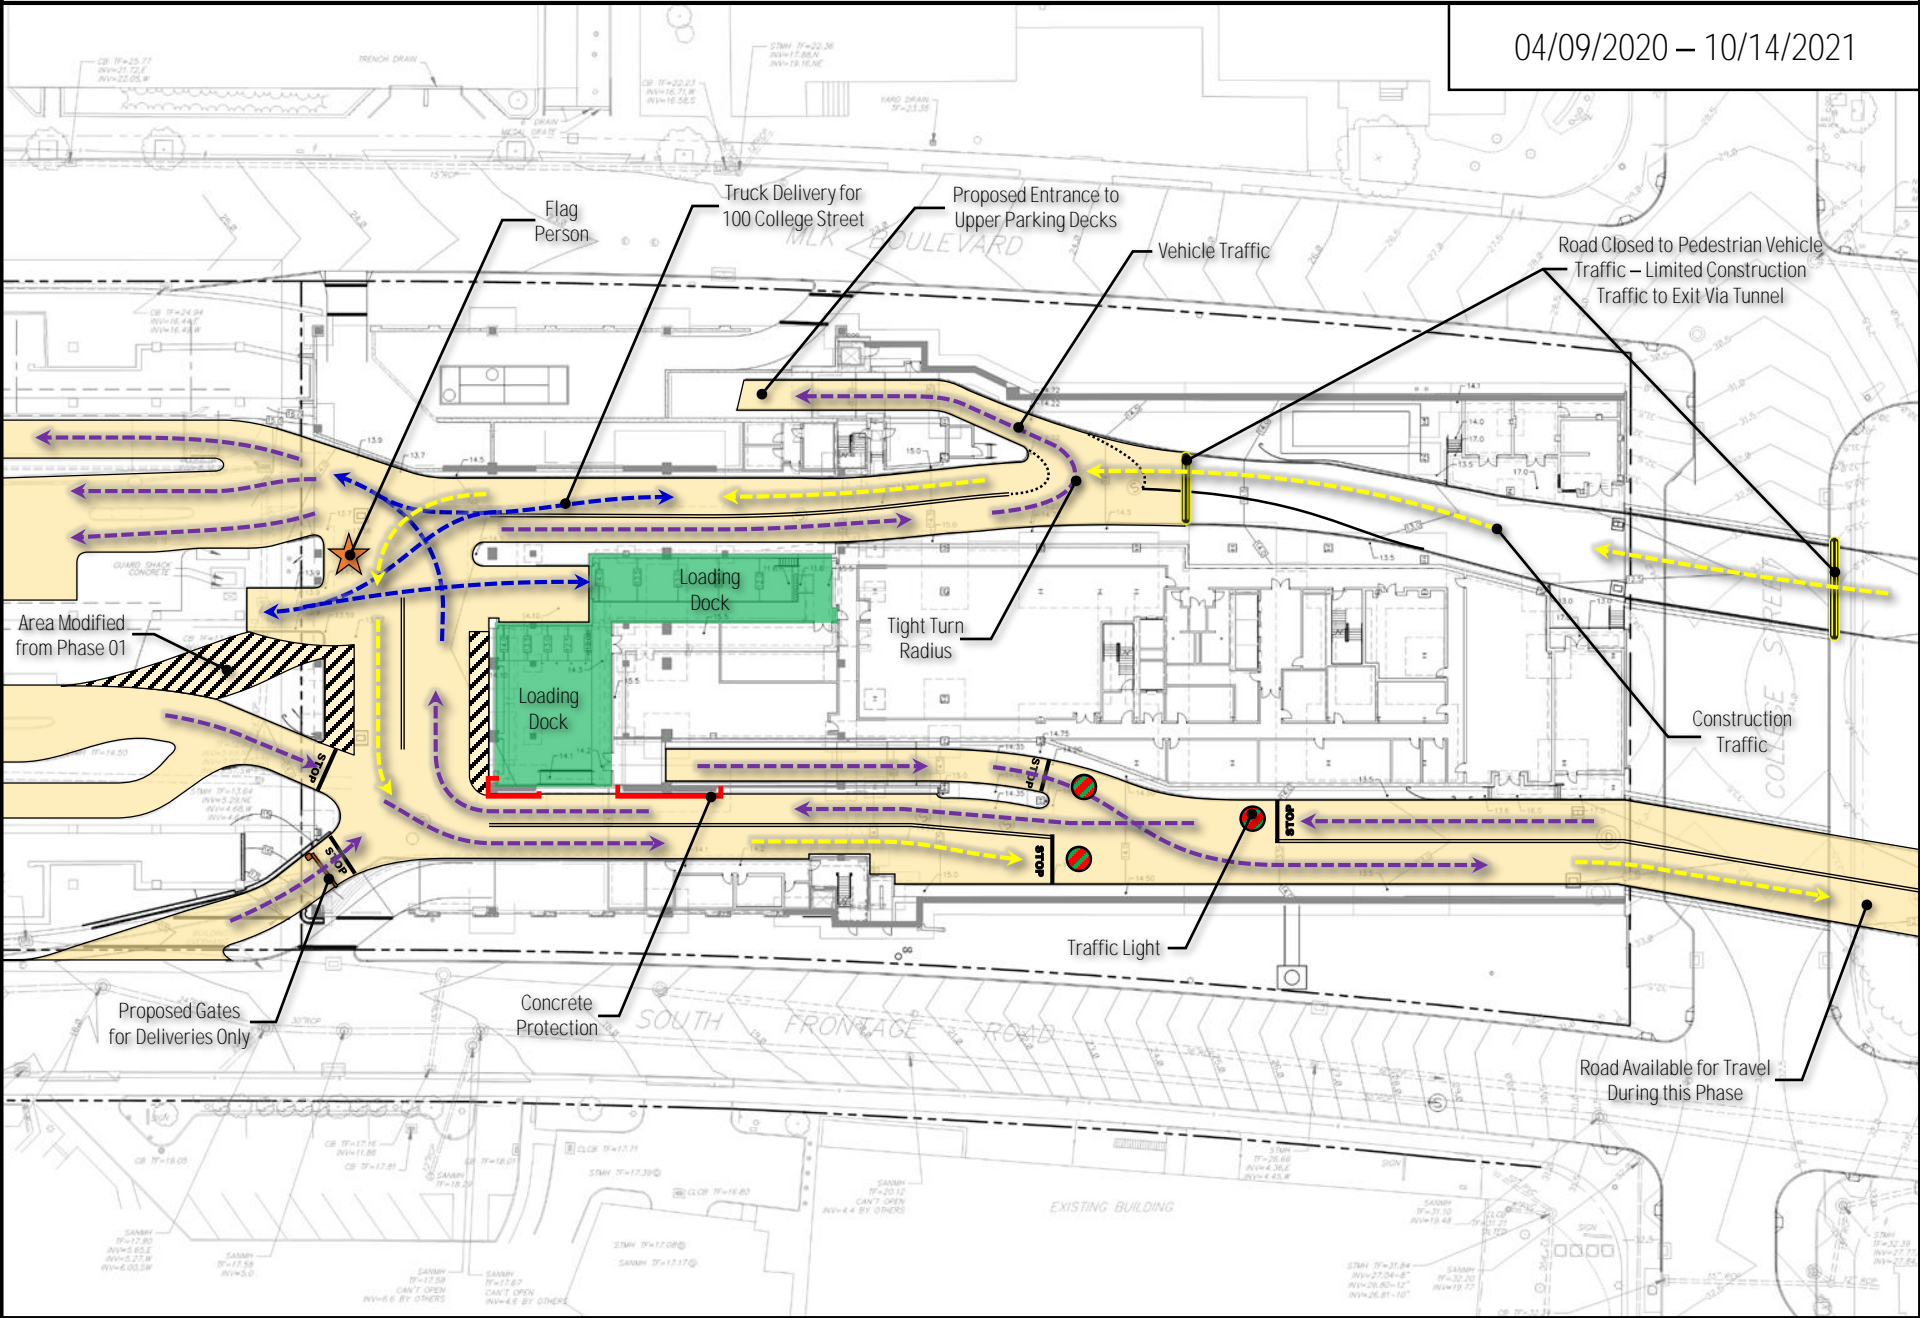

Flag Person

Truck Delivery for 100 College Street

Proposed Entrance to Upper Parking Decks

Vehicle Traffic

Road Closed to Pedestrian Vehicle Traffic - Limited Construction Traffic to Exit Via Tunnel

Loading Dock

Tight Turn Radius

Loading Dock

Construction Traffic

Traffic Light

Proposed Gates for Deliveries Only


Concrete Protection

Road Available for Travel During this Phase

Area Modified from Phase 01

EXISTING BUILDING

10/15/2021 – Project Complete

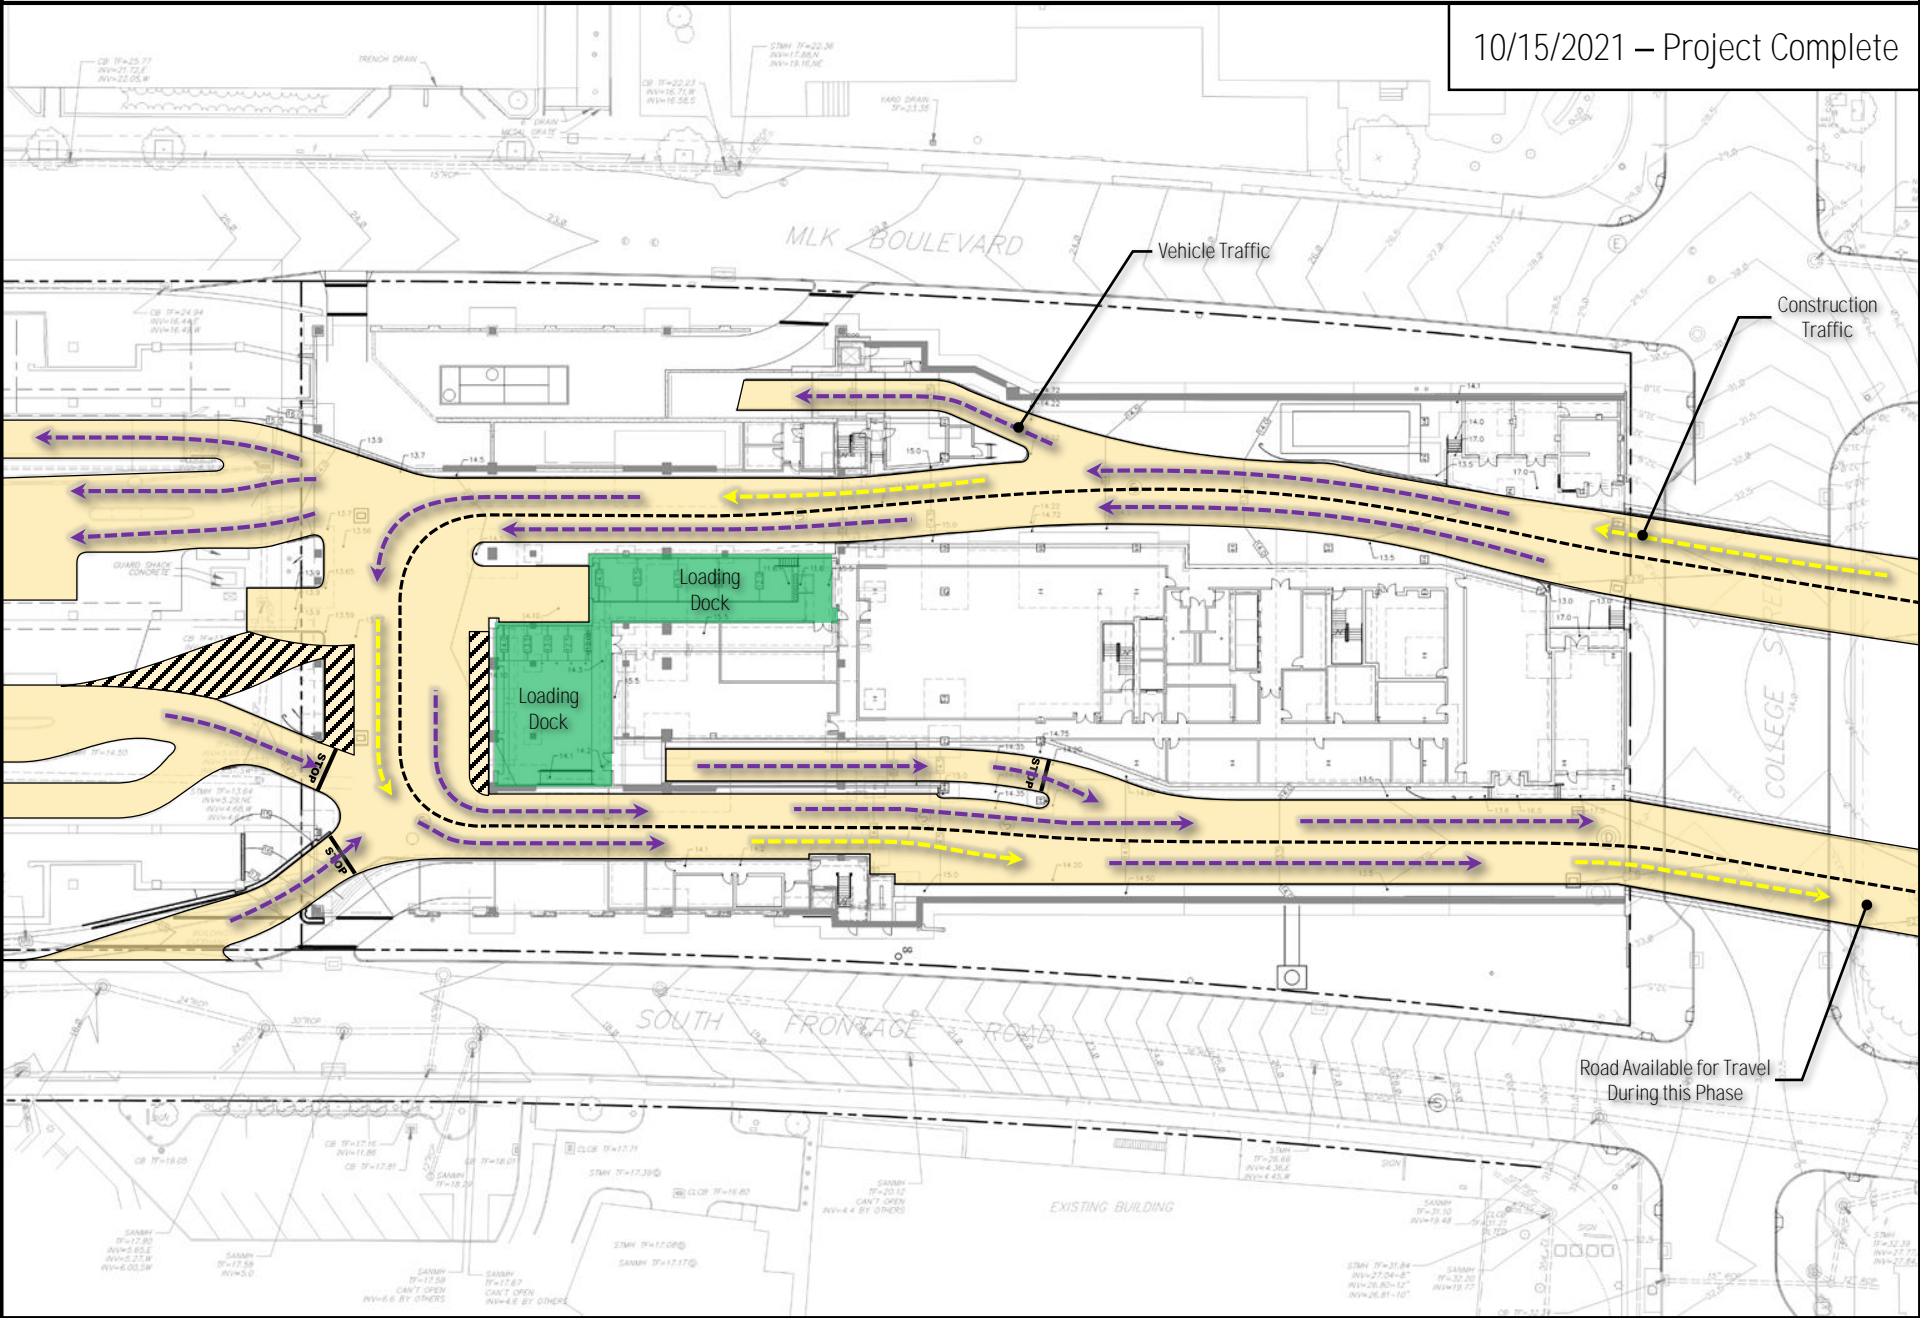

Vehicle Traffic

Construction Traffic

Loading Dock

Loading Dock

SOUTH FRONTAGE ROAD

Road Available for Travel
During this Phase

EXISTING BUILDING

COLLEGE STREET